
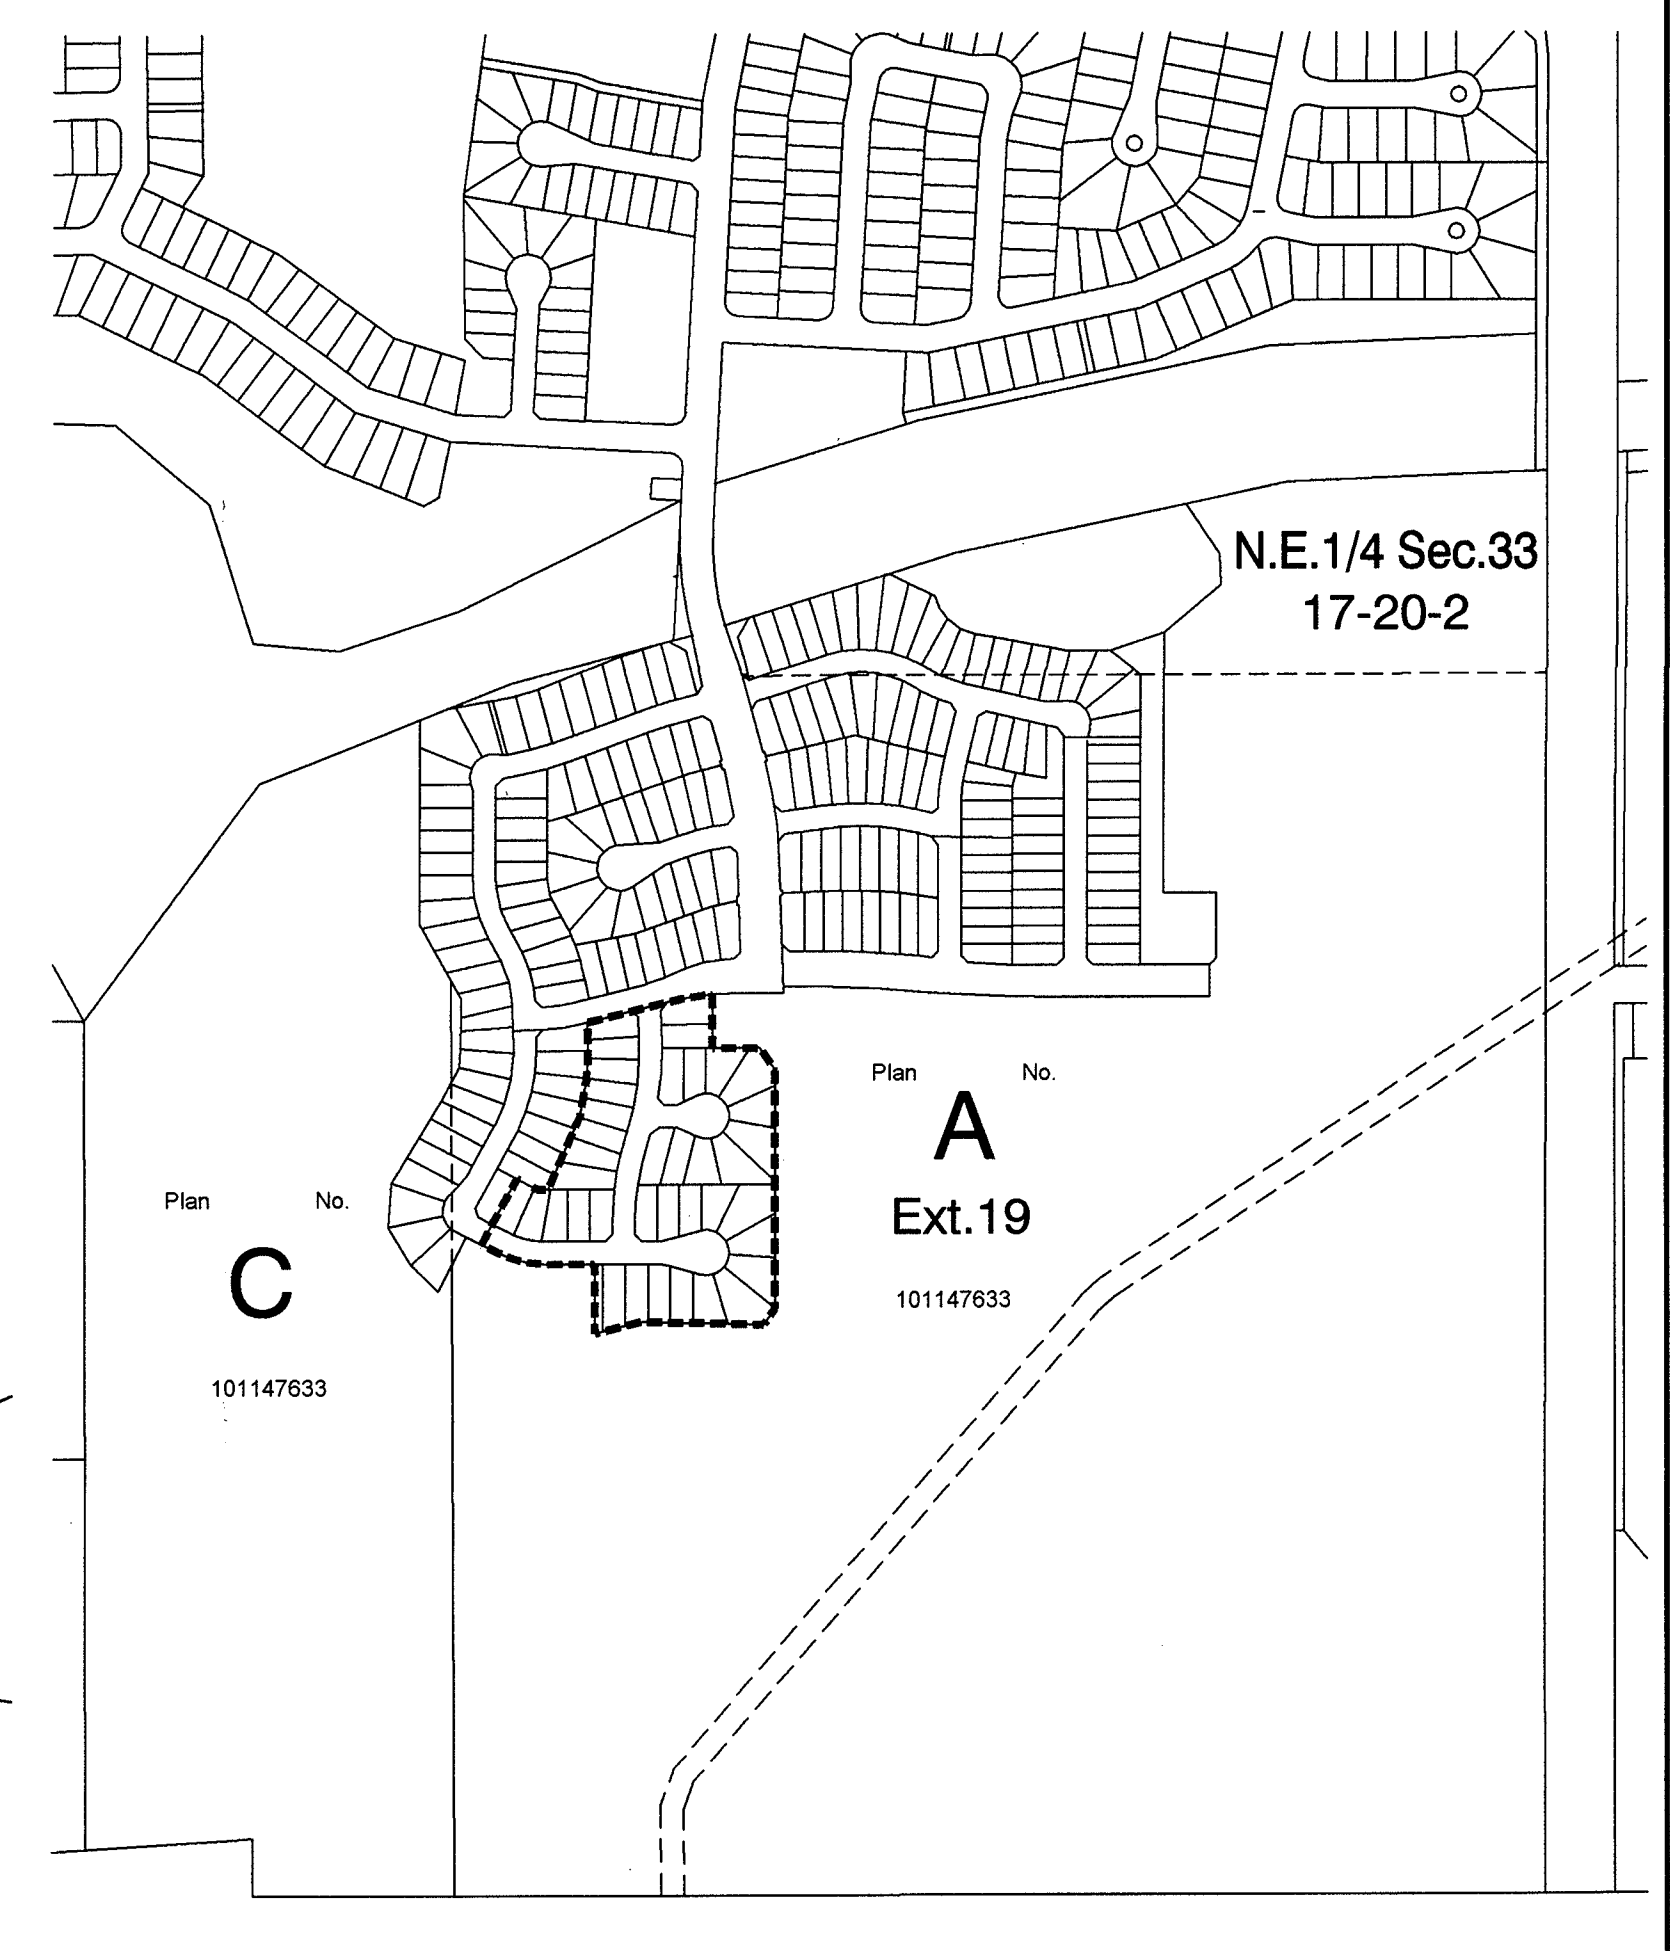


Plan of Survey
Showing
SURFACE SUBDIVISION of part of
Parcel A
Plan No. 101147633
in S.E.1/4 Sec.33
Twp.17 Rge.20 W.2 Mer.
Regina, Saskatchewan
Guy Craig, S.L.S.
June 2007
Scale 1:1000

LEGEND

MEASUREMENTS ARE IN METRES AND DECIMALS THEREOF.
AREA TO BE APPROVED IS OUTLINED BY A BOLD DASHED LINE.
PARCELS WITHIN THE LINE OF APPROVAL HAVE AN EXTENSION 0.
LOT CORNERS ARE MARKED BY 0.013 x 0.450 IRON POST
UNLESS OTHERWISE SHOWN.
ALL STANDARD IRON POSTS PLANTED ARE MARKED WITH S046.

STANDARD IRON POSTS FOUND ARE SHOWN THUS 
STANDARD IRON POSTS PLANTED ARE SHOWN THUS 

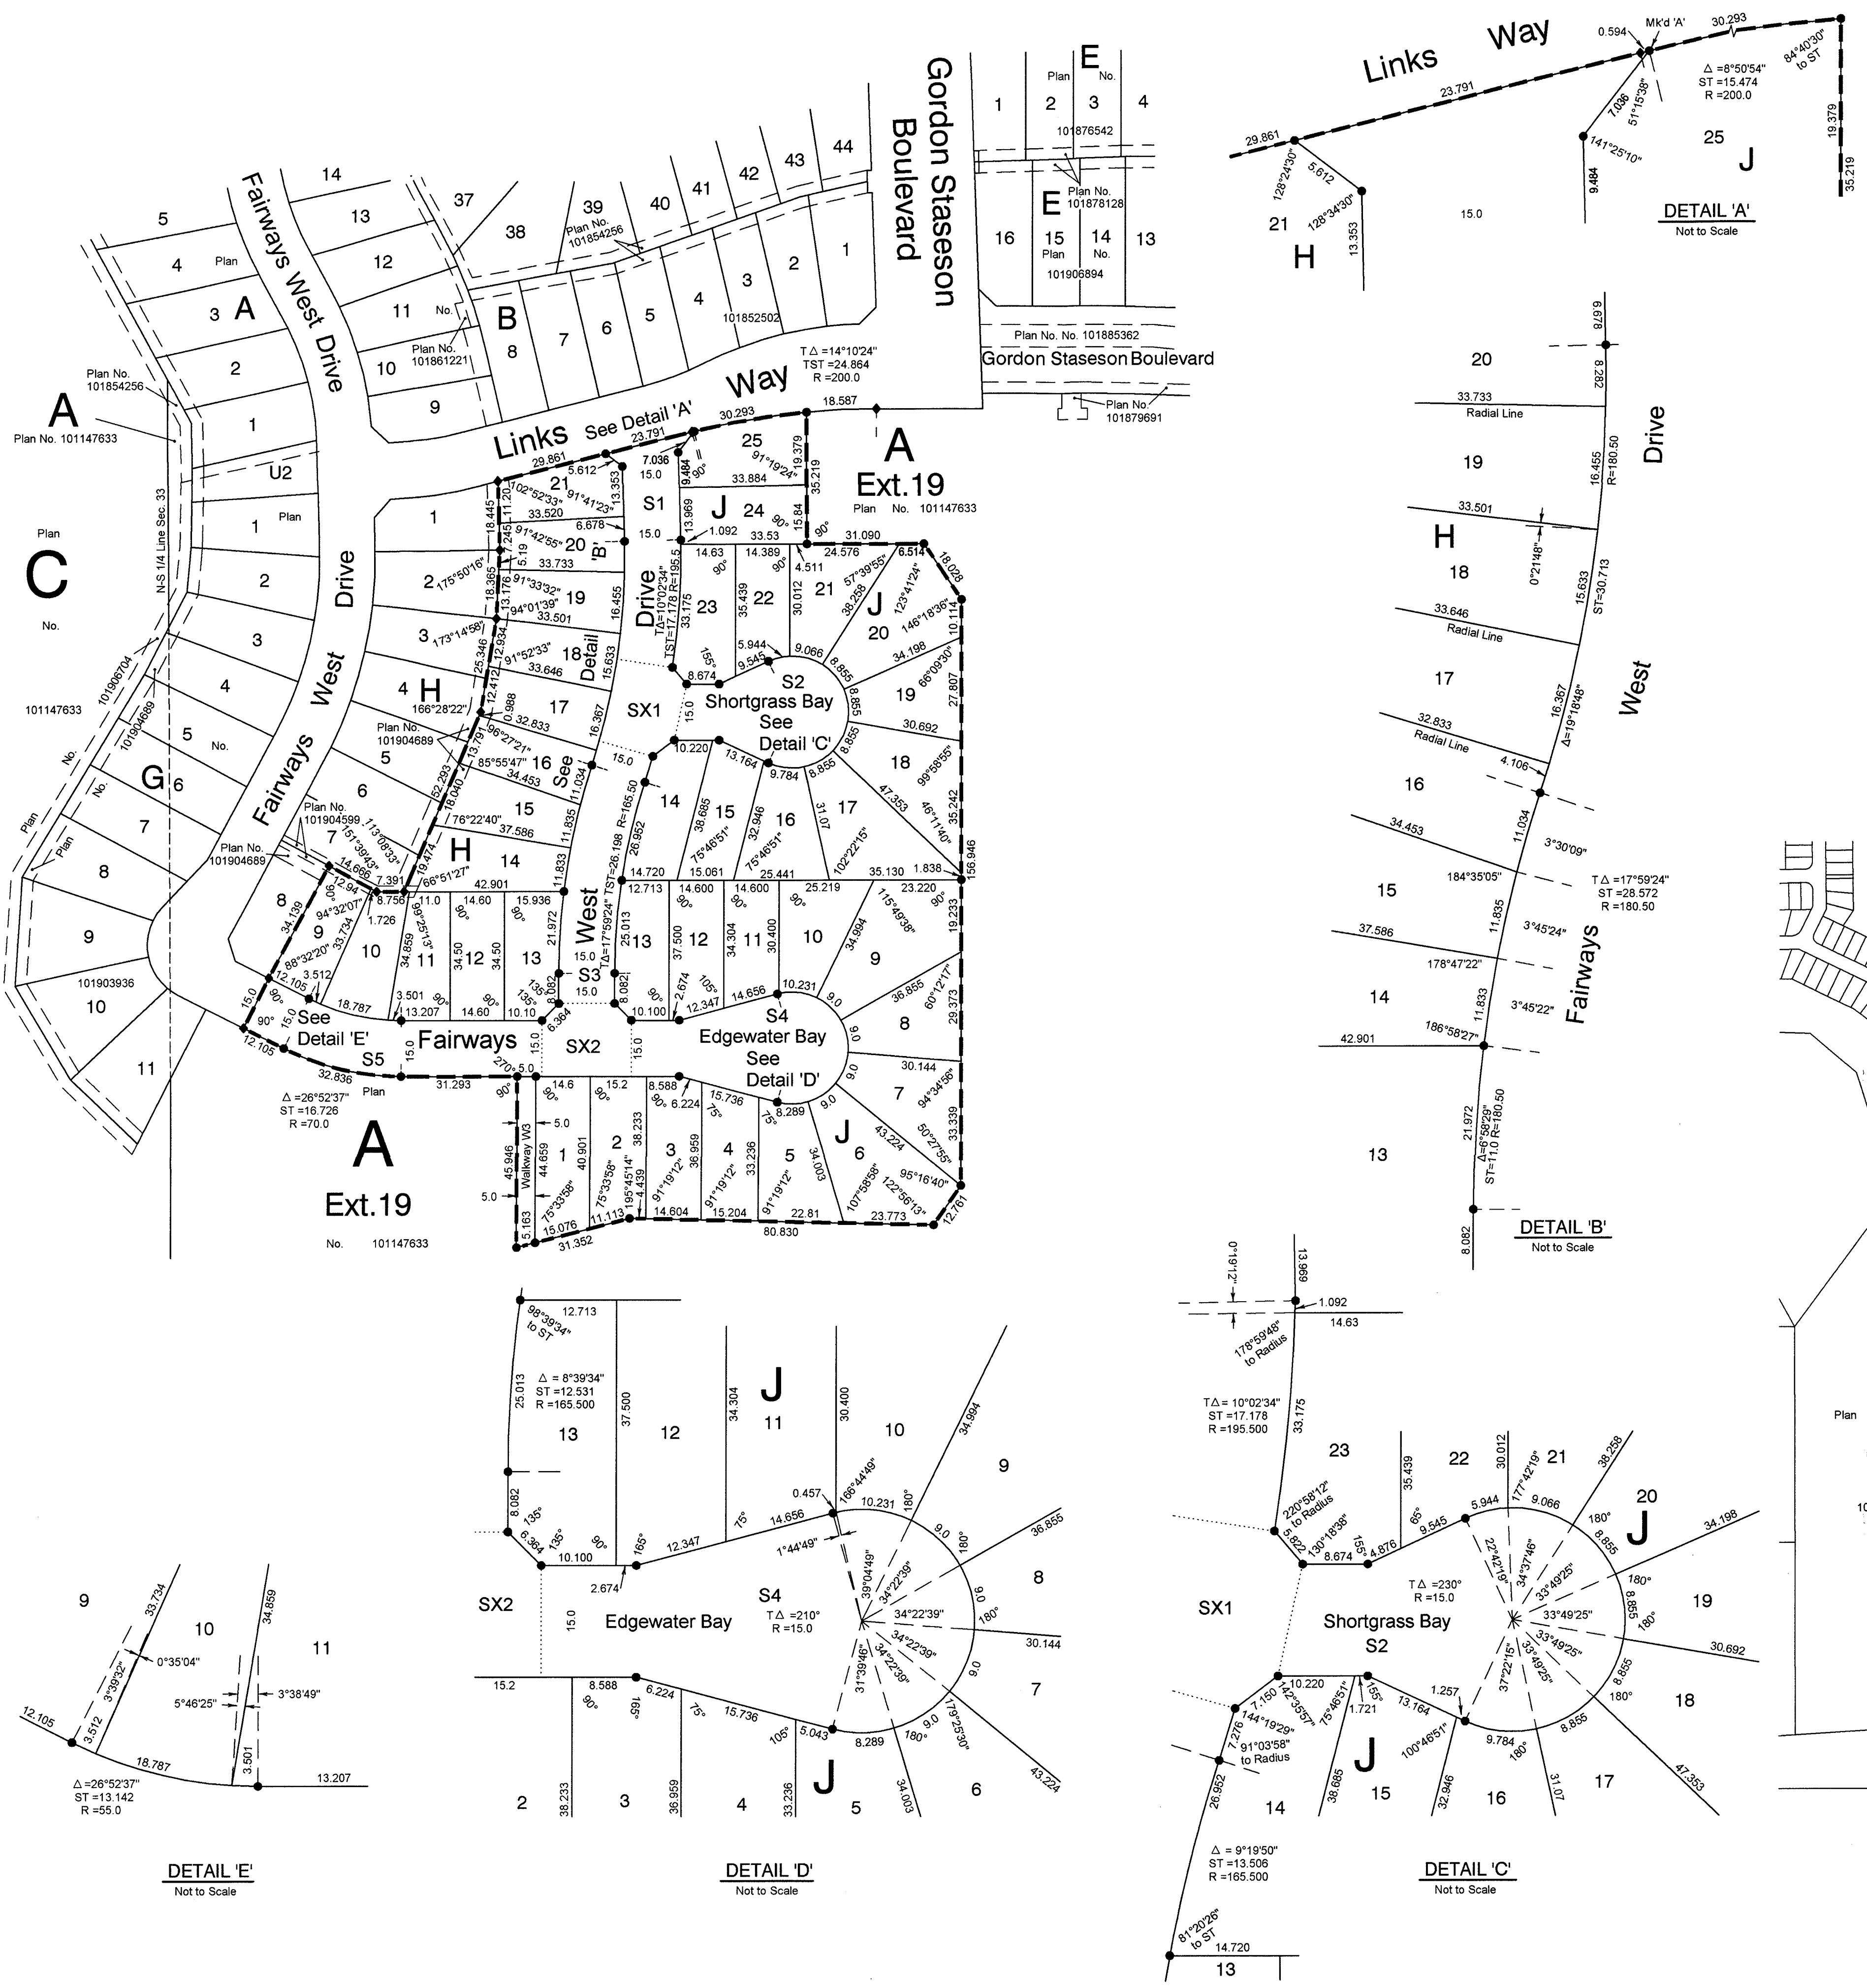

Key Plan